

NIAGARA CATHOLIC
DISTRICT SCHOOL BOARD

FIRM NAME AND ADDRESS
NIAGARA CATHOLIC DISTRICT SCHOOL BOARD
427 RICE ROAD, WELLAND, ONTARIO, L3C 7C1, (905) 735-0240

PROJECT NAME AND ADDRESS
LAKESHORE CATHOLIC HIGH SCHOOL
150 JANET ST, PORT COLBORNE, ON, L3K 2E7

DWG. NO. 210fp
REVISION OCTOBER 2020

SHEET TITLE
GROUND FLOOR PLAN

DATE JUNE 1997

SCALE NTS


DRAWN BY N. RUGGIERI

GENERAL NOTES


TOTAL SCHOOL AREA 15791 SQ.M.
PROPERTY ACREAGE 58479 SQ.M.

NORTH




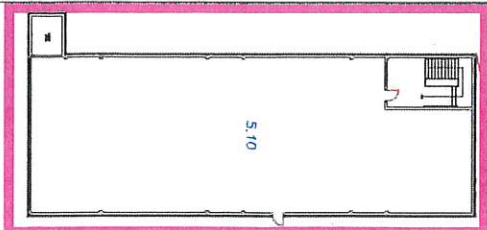


600's

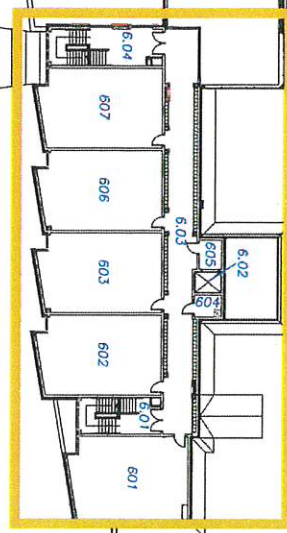

500's

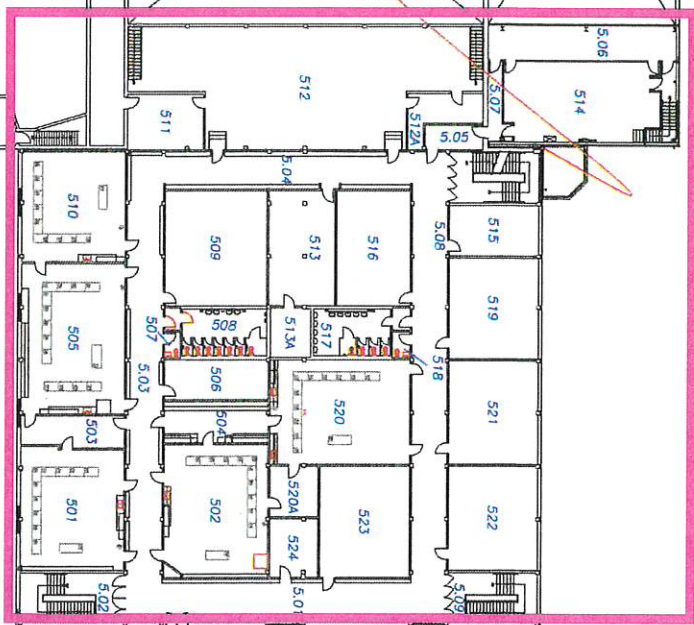

400's

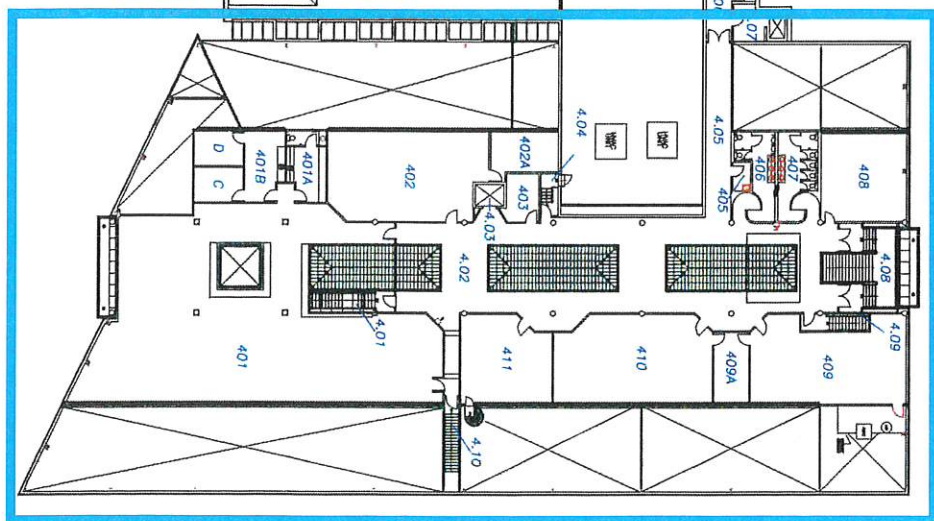

FIRM NAME AND ADDRESS
 NIAGARA CATHOLIC DISTRICT SCHOOL BOARD
 427 RICE ROAD, WELLAND, ONTARIO, L3C 7C1, (905) 735-0240

PROJECT NAME AND ADDRESS
 LAKESHORE CATHOLIC HIGH SCHOOL
 150 JANET ST, PORT COLBORNE, ON, L3K 2E7

DWG.NO. 210fp REVISION OCTOBER 2020 SHEET TITLE SECOND FLOOR PLAN

DATE JUNE 1997 SCALE NTS DRAWN BY N. RUGGIERI

GENERAL NOTES
 TOTAL SCHOOL AREA 15791 SQ.M.
 PROPERTY ACREAGE 58479 SQ.M.

